



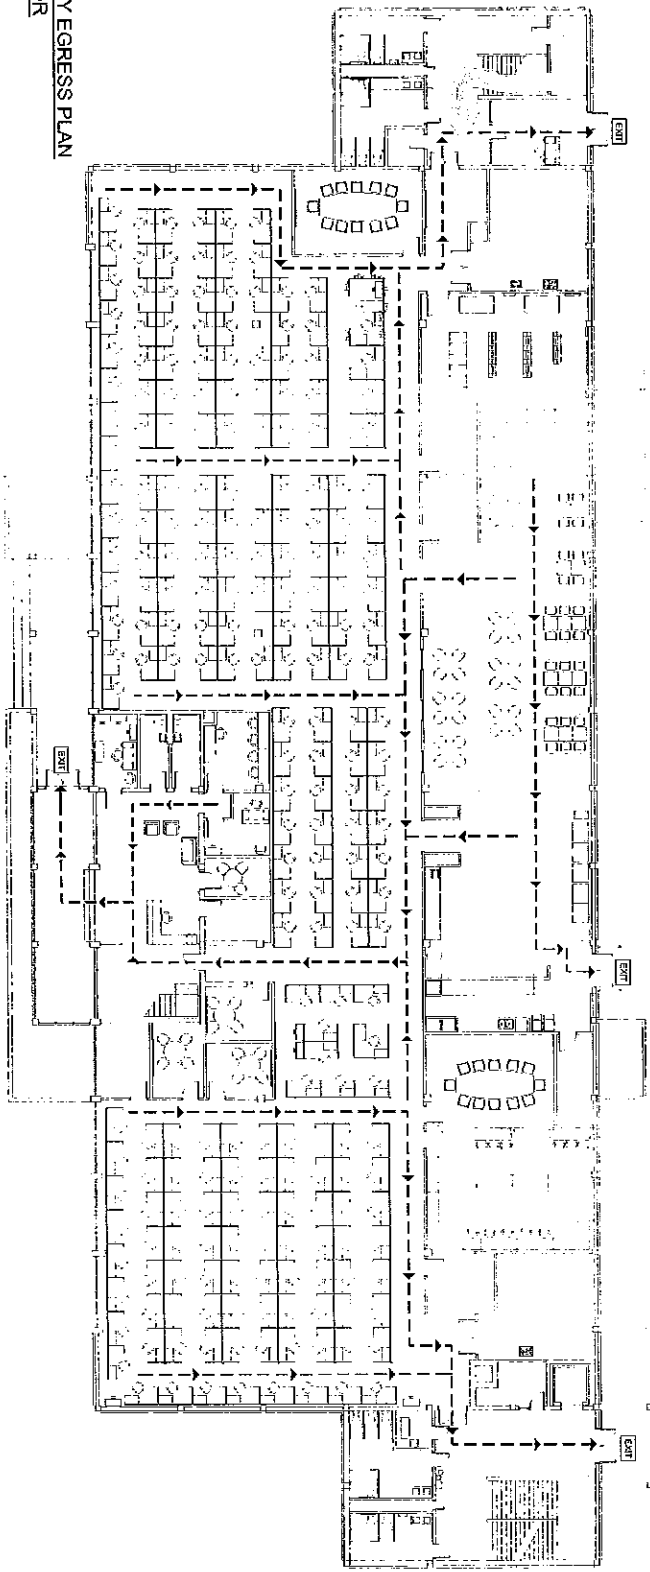

EMERGENCY EGRESS PLAN
FIRST FLOOR
 SCALE: 1/32" = 1'-0"

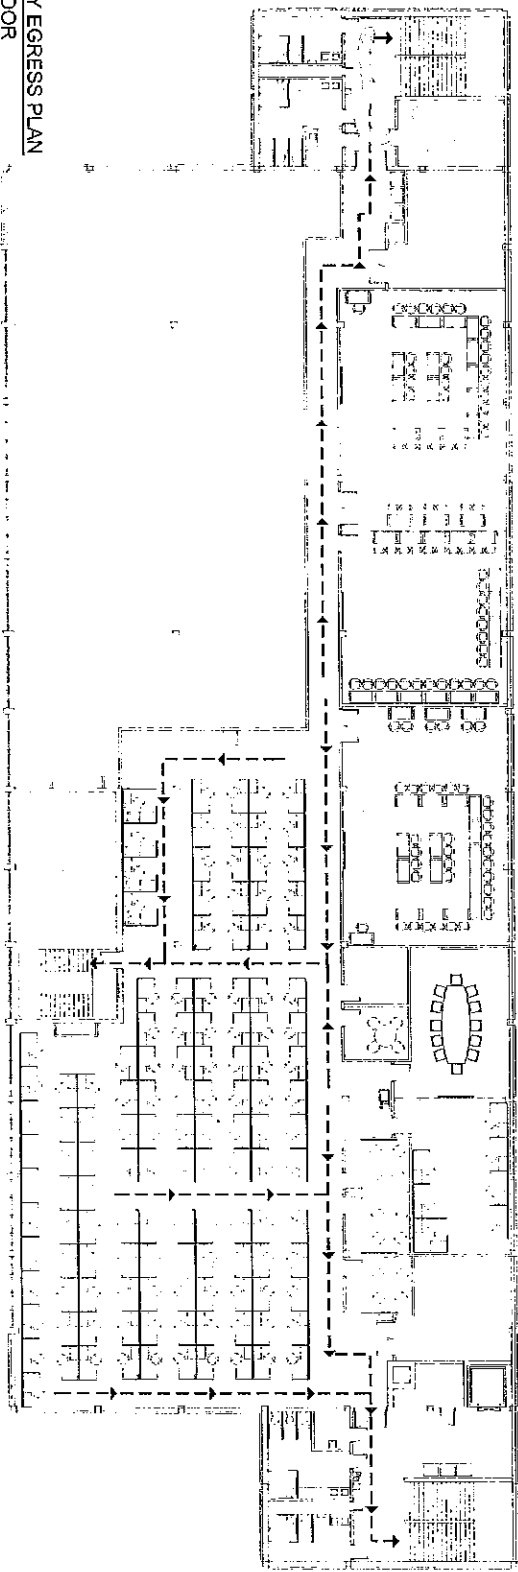

EMERGENCY EGRESS PLAN
SECOND FLOOR
 SCALE: 1/32" = 1'-0"



HEI NO. 07057

FE1	DATE	DESCRIPTION	REV.	EMERGENCY EGRESS PLAN FACILITIES ALTERATIONS CONVERGYS CORPORATION (CMG) ADDRESS MCGREGOR, TEXAS	 Honeycutt Engineering, Inc. <small>AN ISO 9001 REGISTERED FIRM</small>	 CONVERGYS <small>Outthinking Outdoors</small>
	2/27/20	FOR MEETINGS ONLY				